


Ansicht Nord 1:500



Ansicht West 1:500



Ansicht Süd 1:500

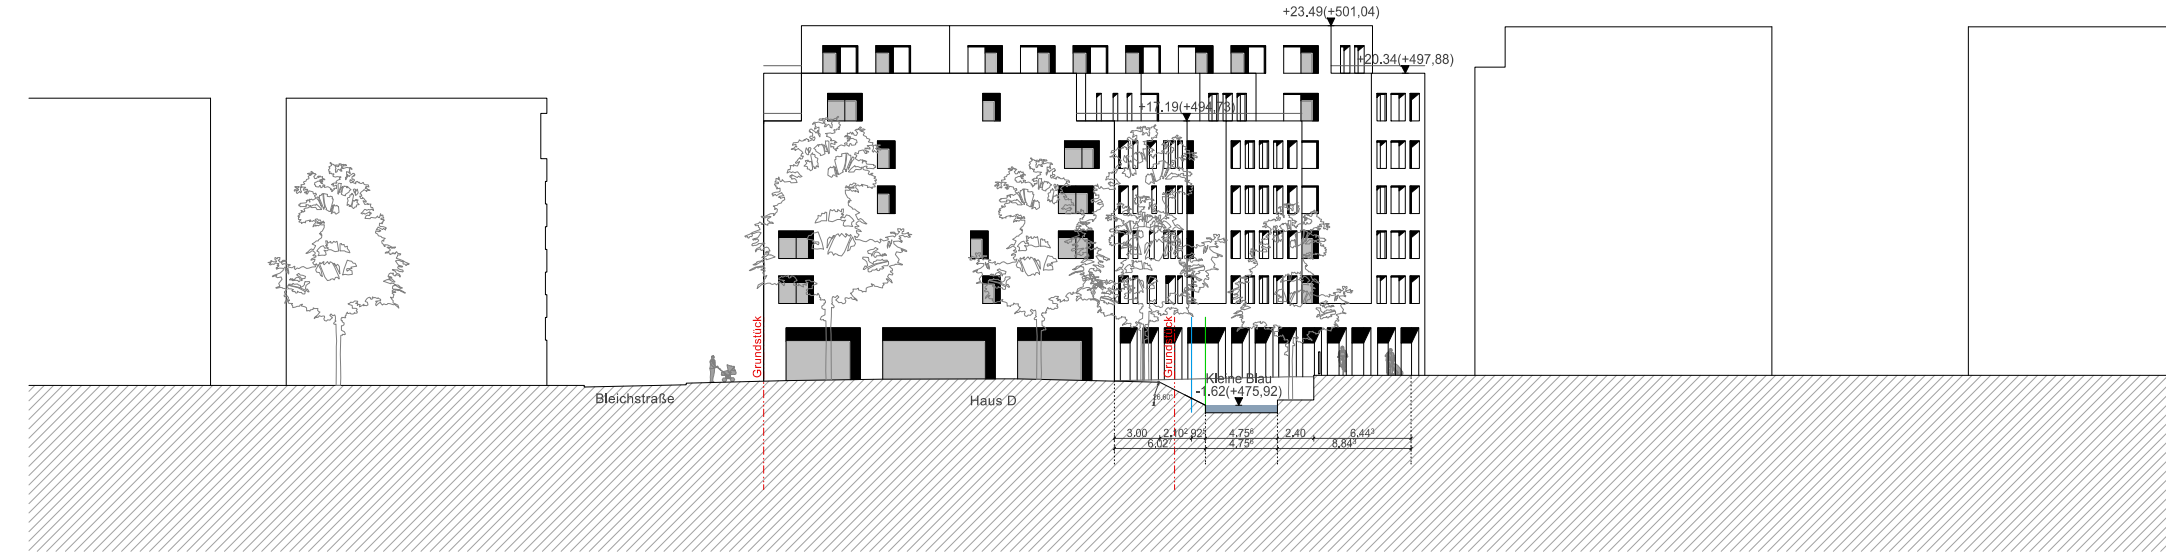

Ansicht Ost 1:500



Ansicht Nord 1:500




Ansicht West 1:500




Ansicht Süd 1:500




Ansicht Ost 1:500

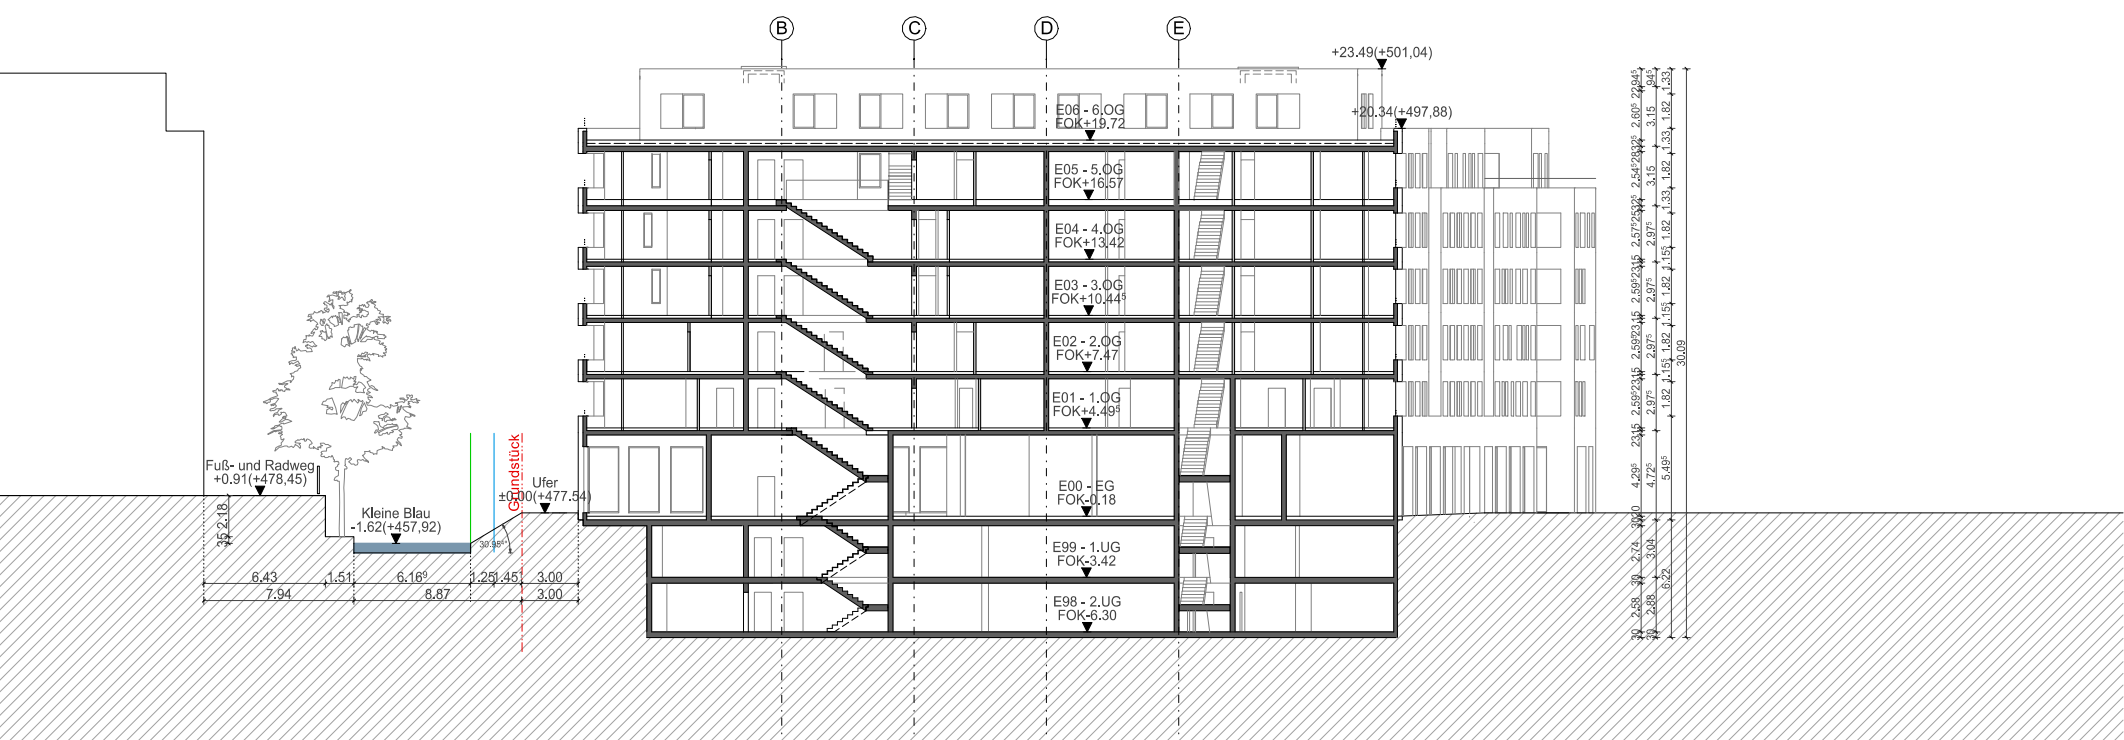


Schnitt 01-01 1:400

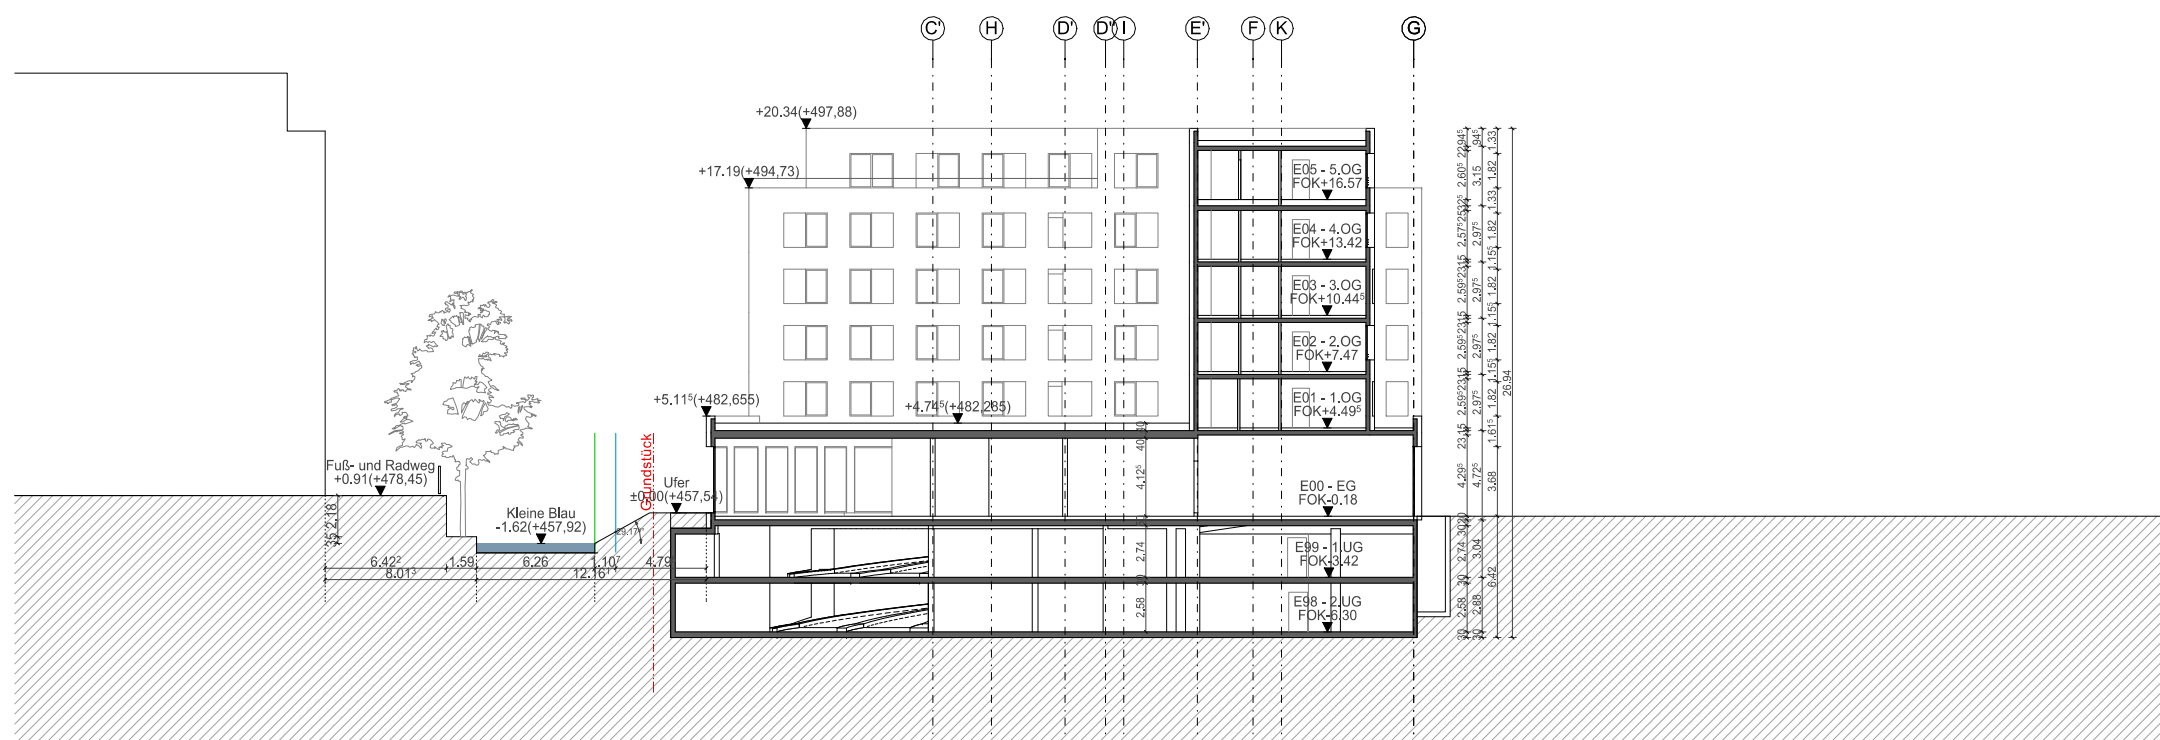


Schnitt 03-03 1:400

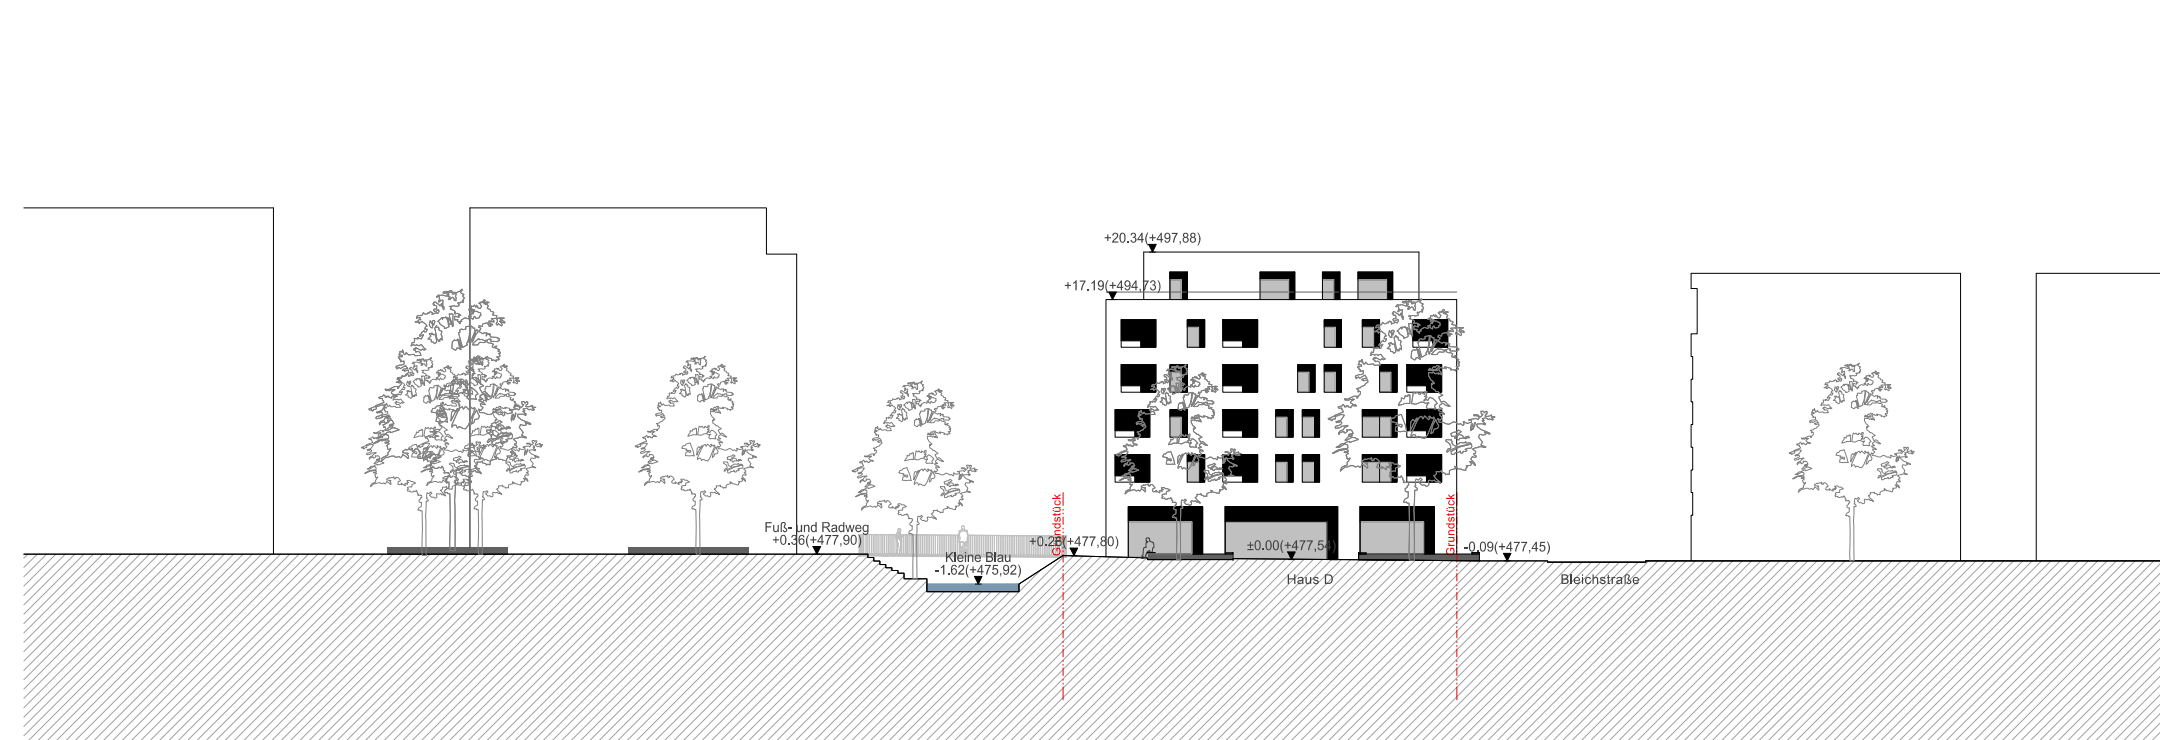

Ansicht West Haus D 1:500

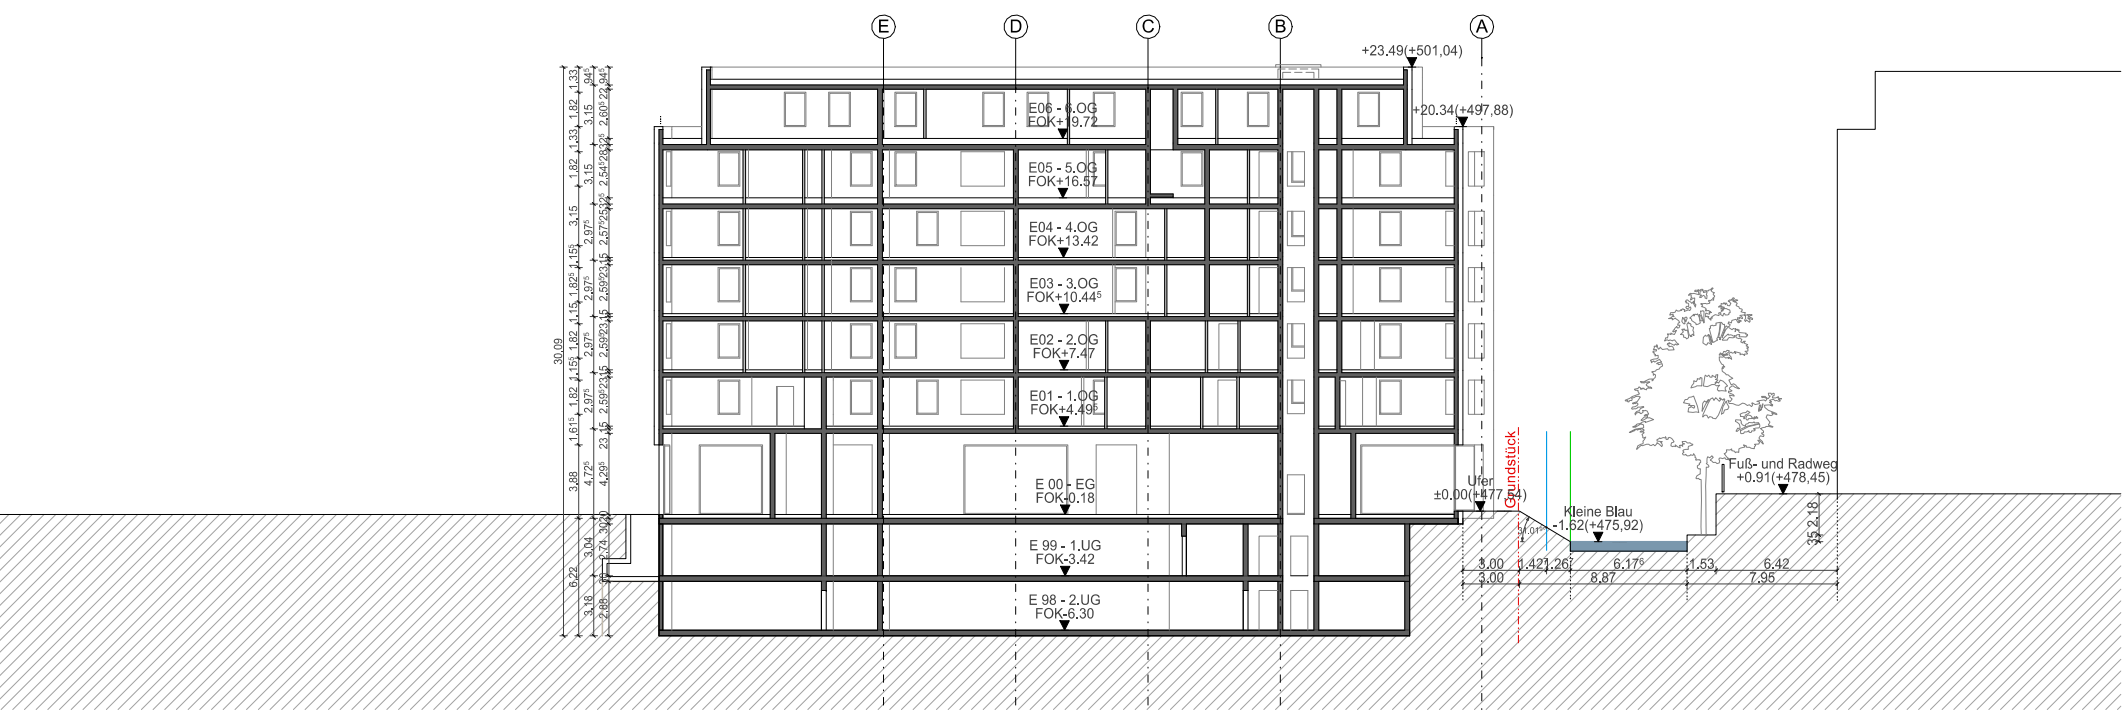

Schnitt 02-02 1:400

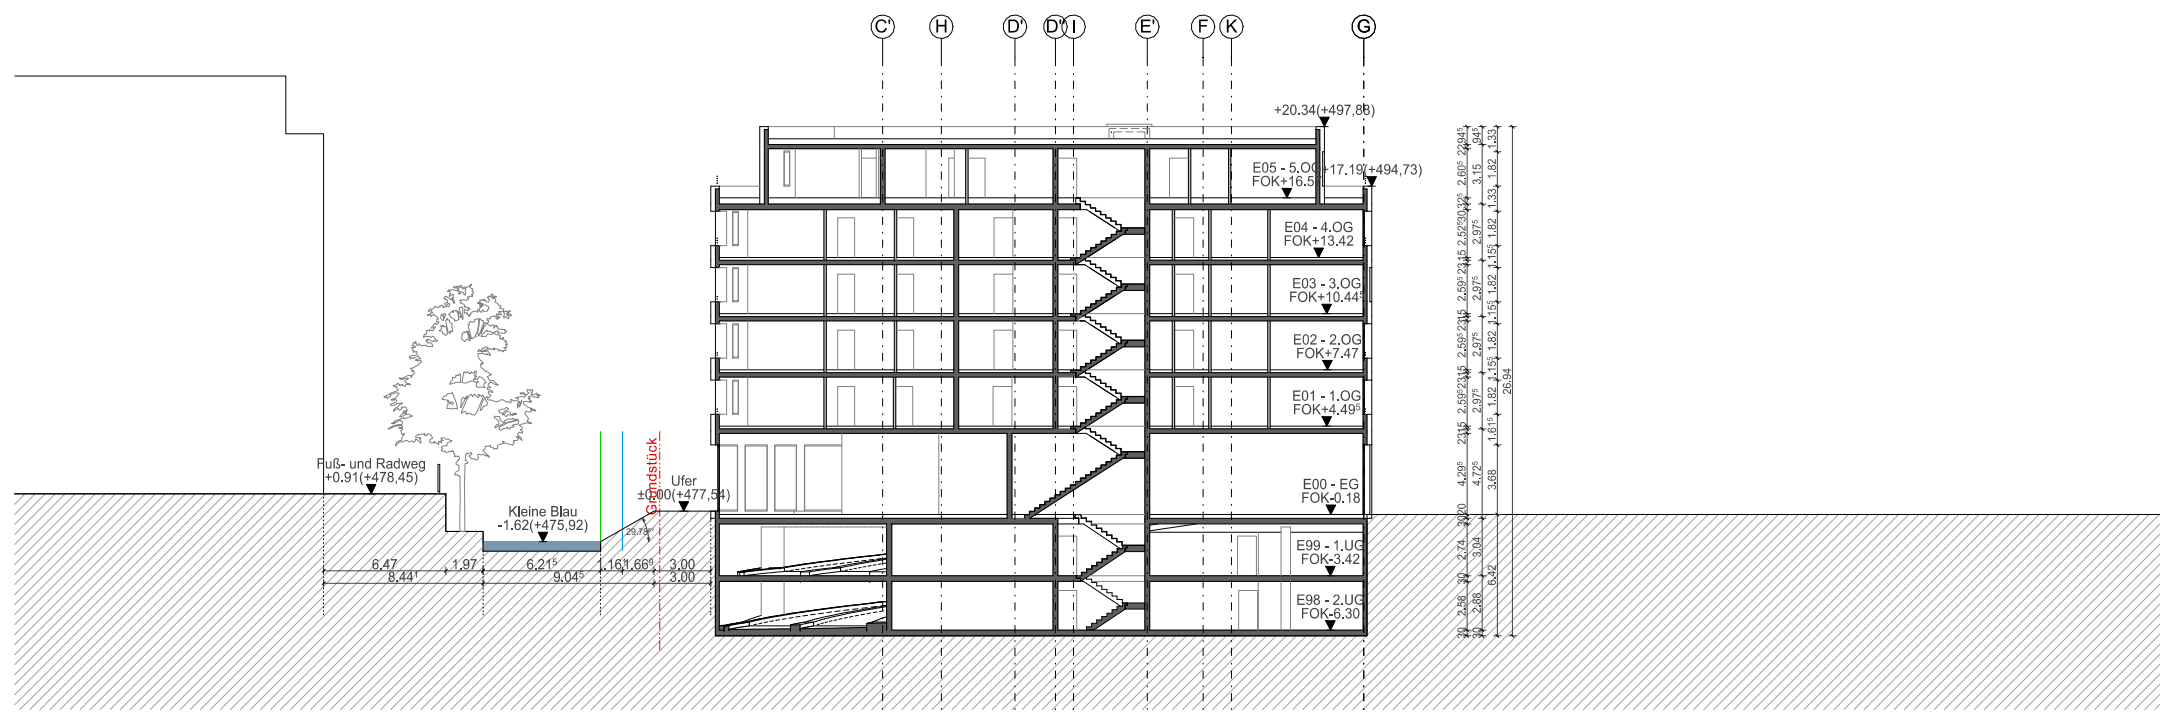


Schnitt 04-04 1:400




Ansicht West Haus D 1:500




Visualisierung D 10.1 01

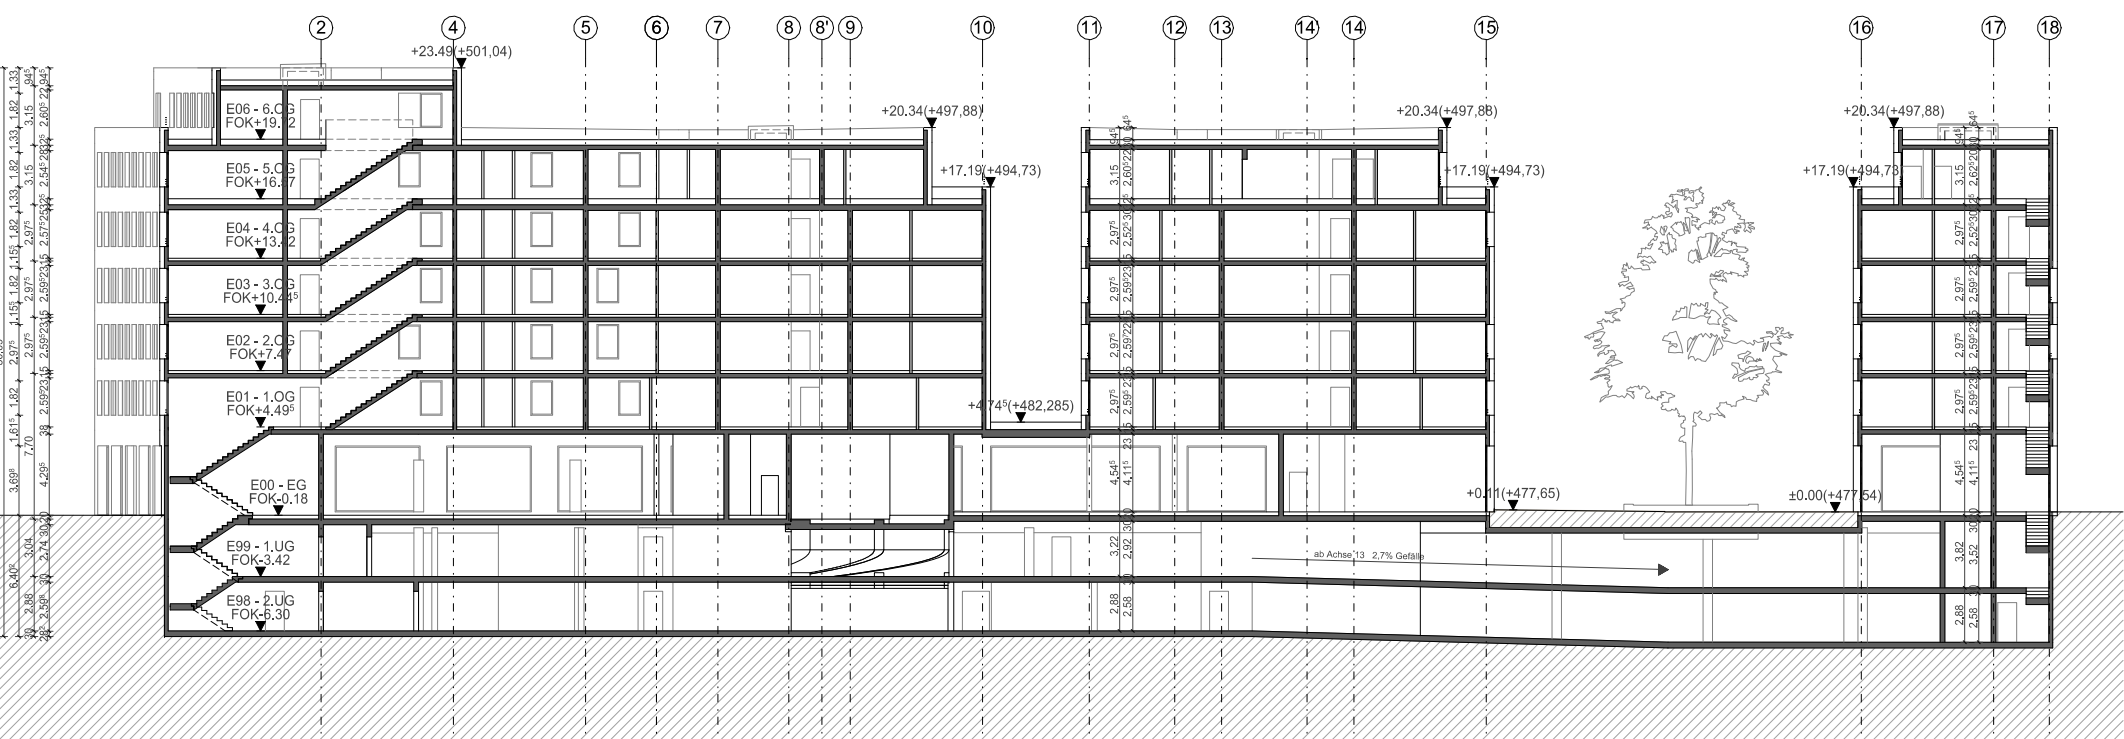

Schnitt A-A 1:400

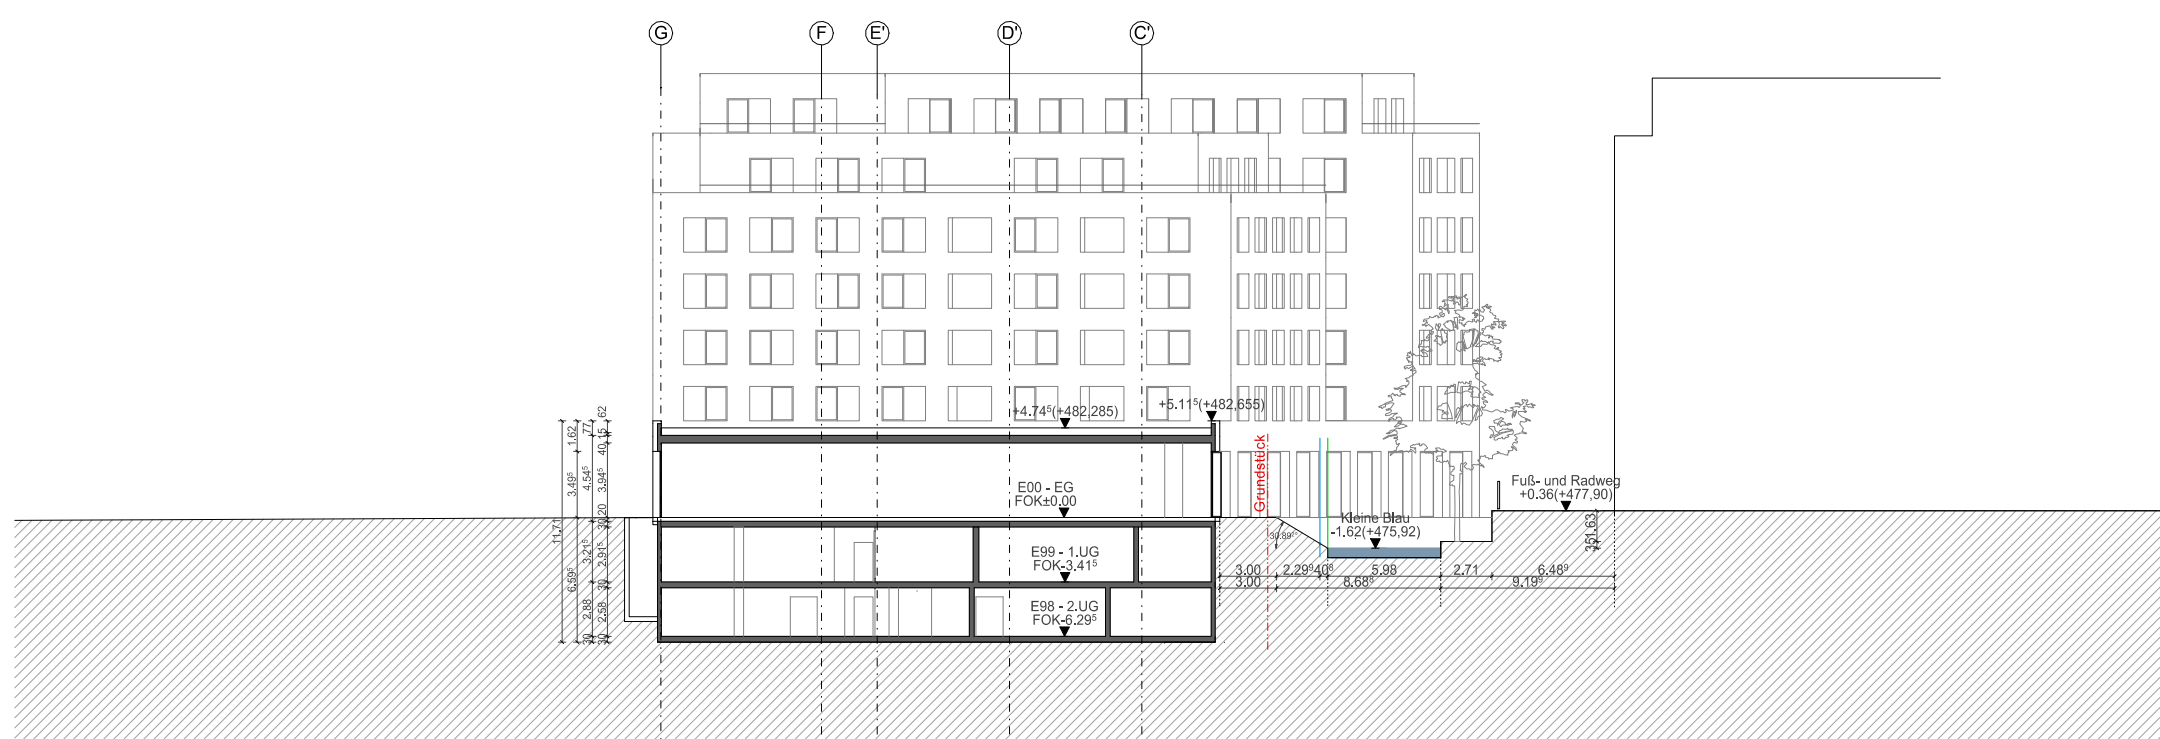


Schnitt 05-05 1:400

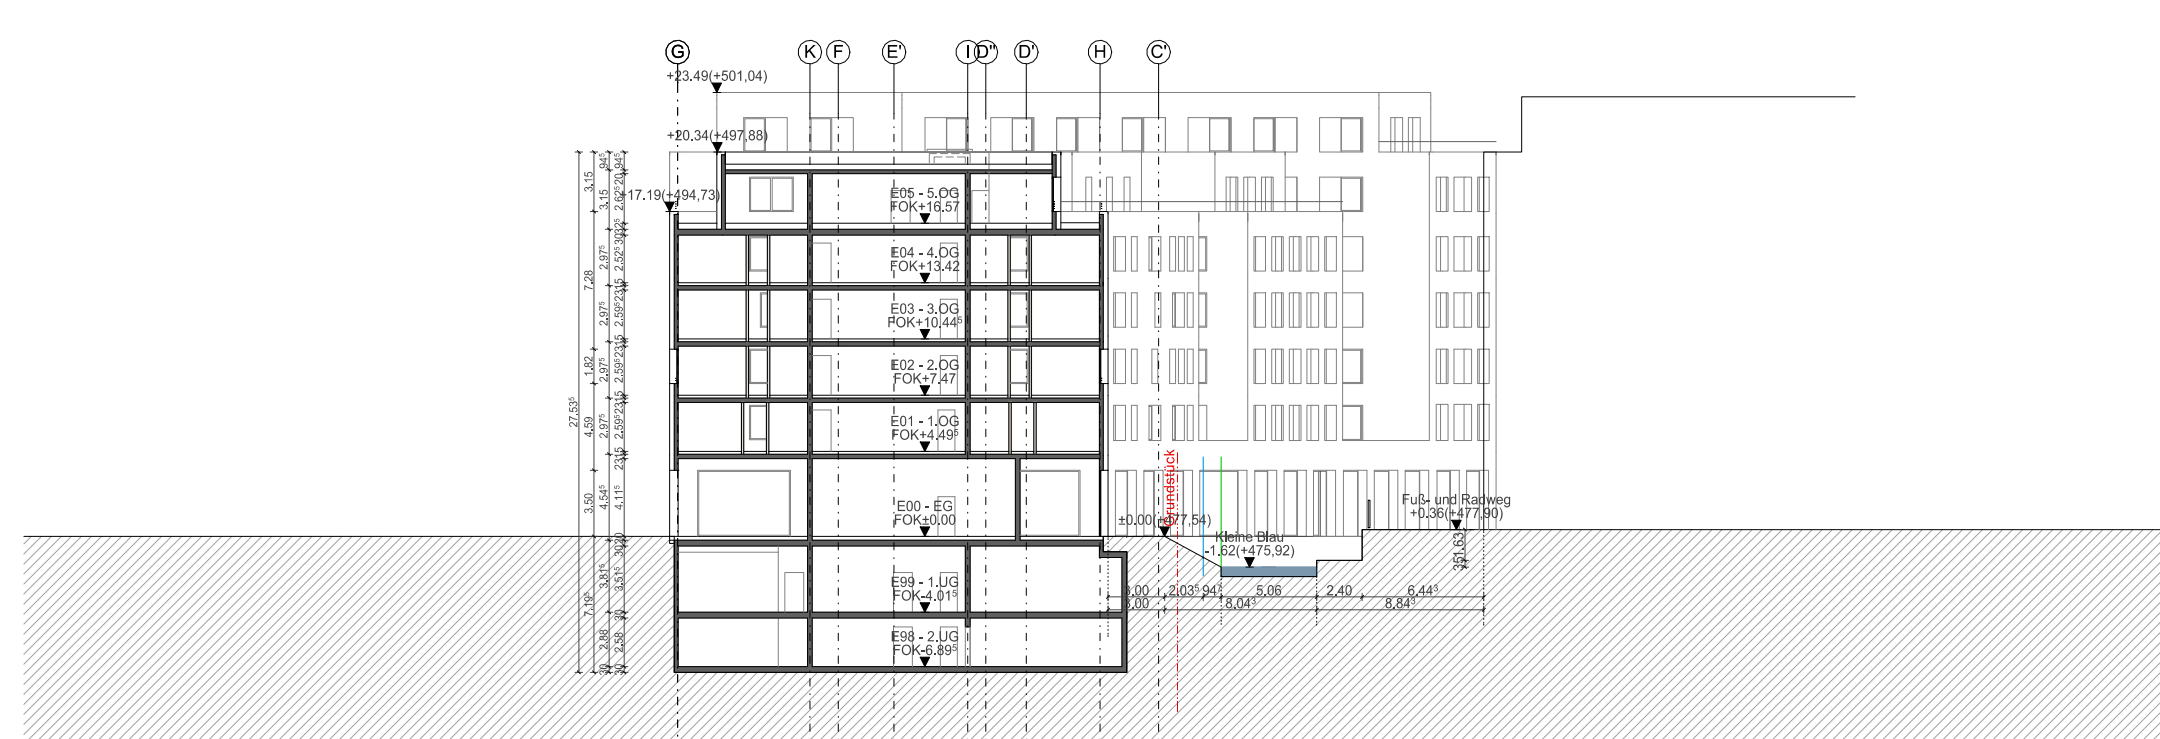


Schnitt 07-07 1:400




Visualisierung D 10.1 02

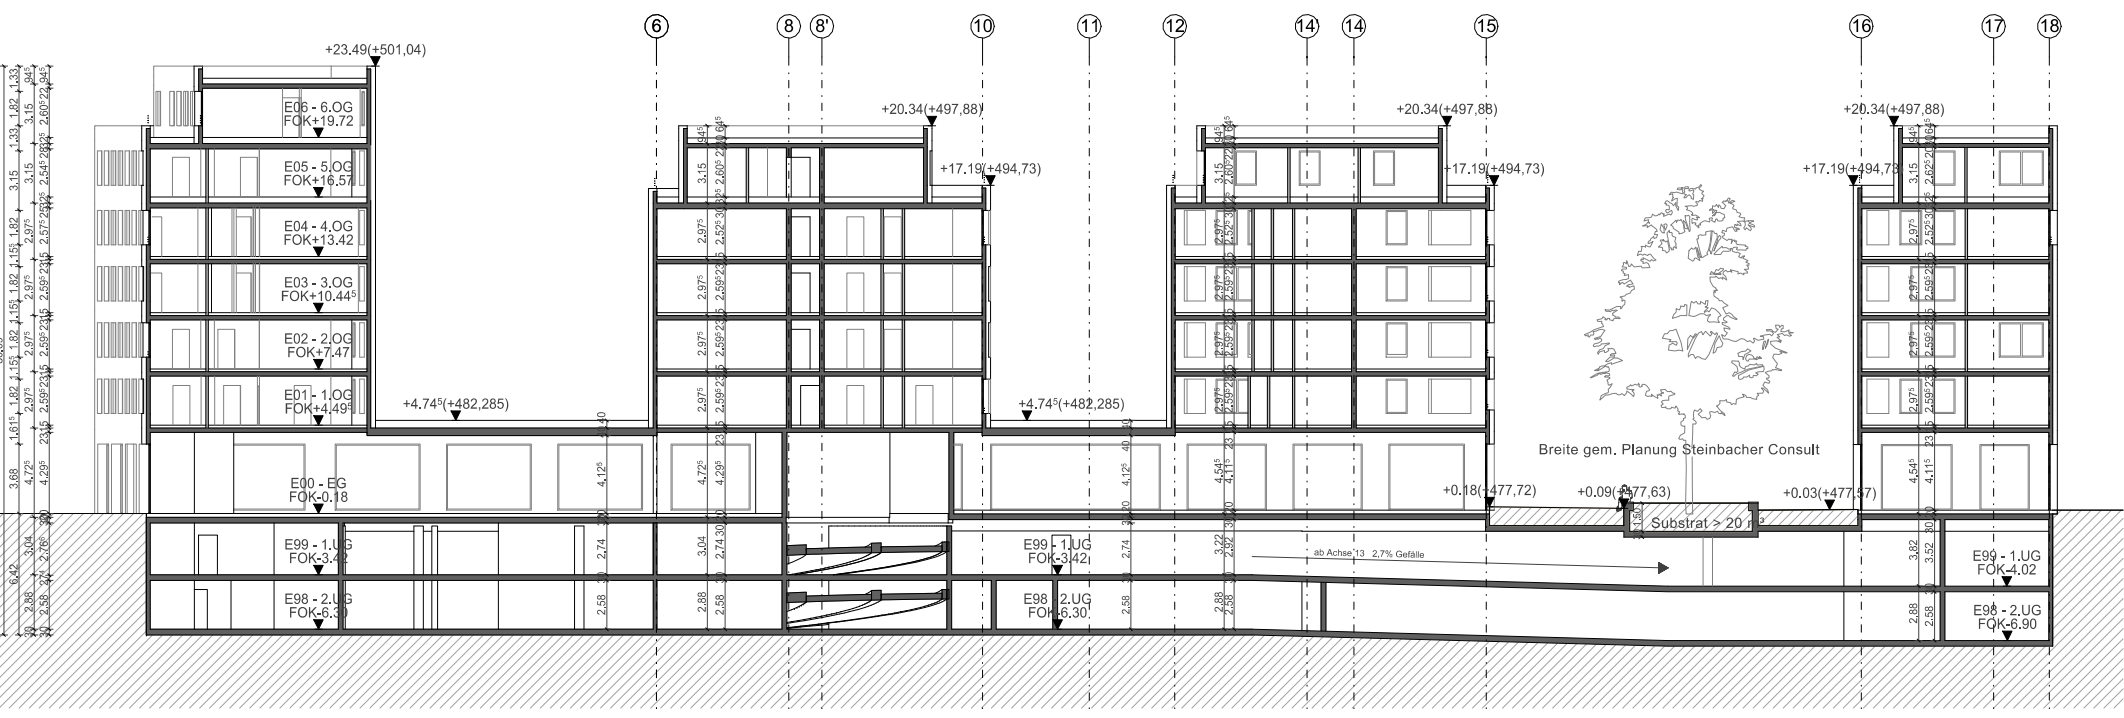

Schnitt B-B 1:400

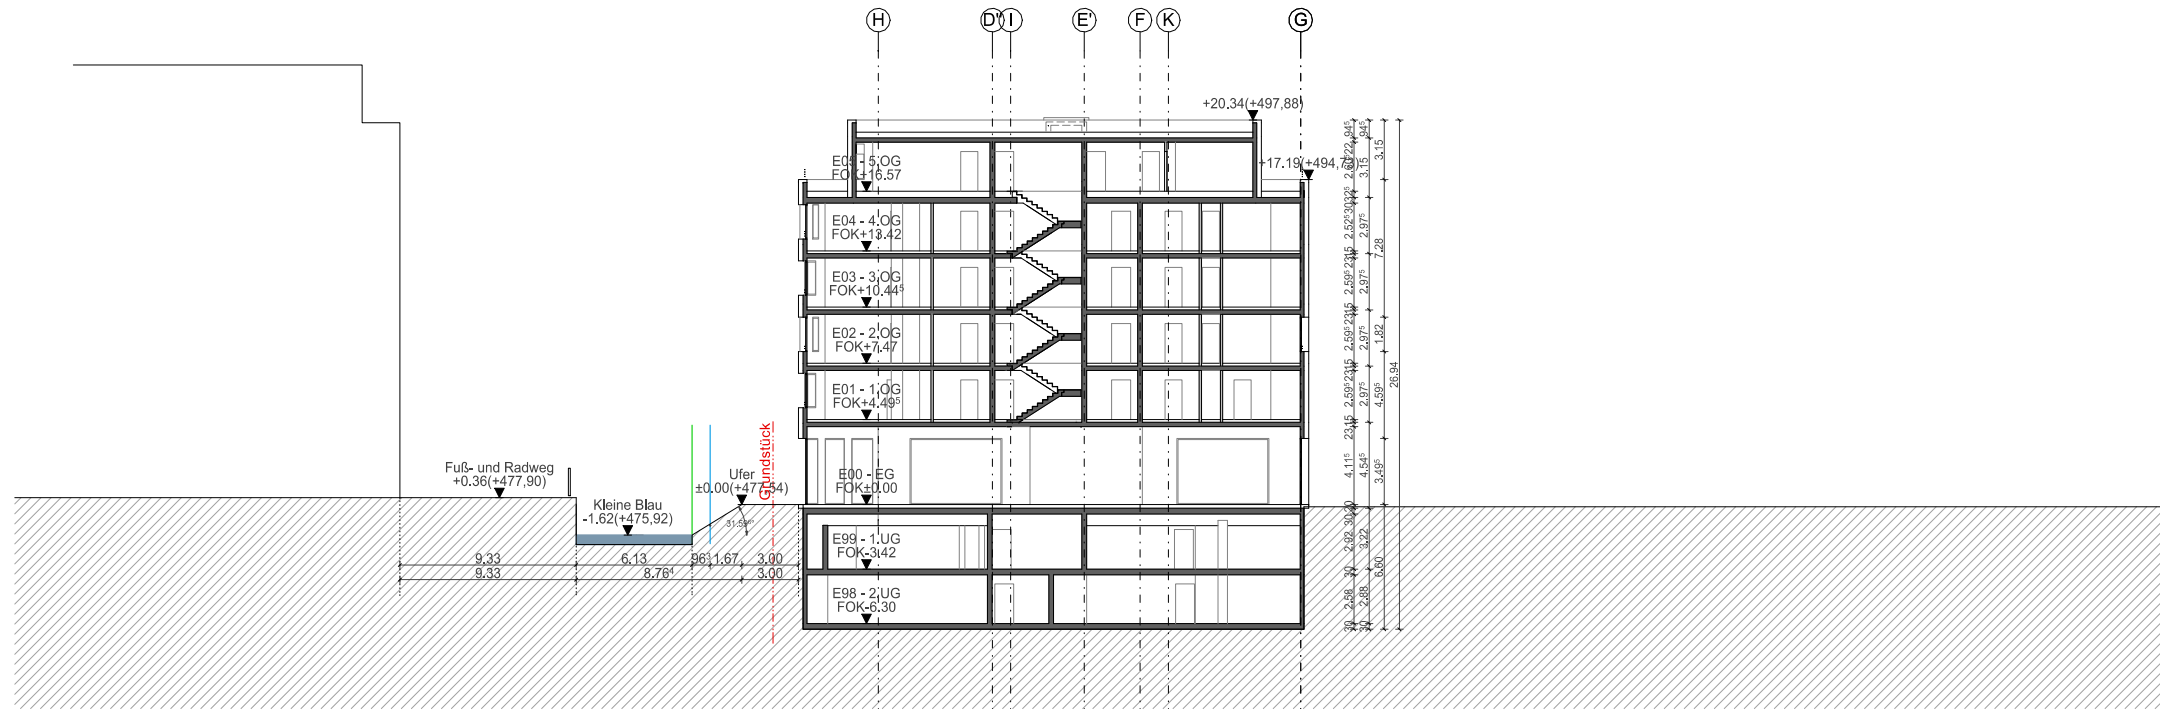

Schnitt 06-06 1:400

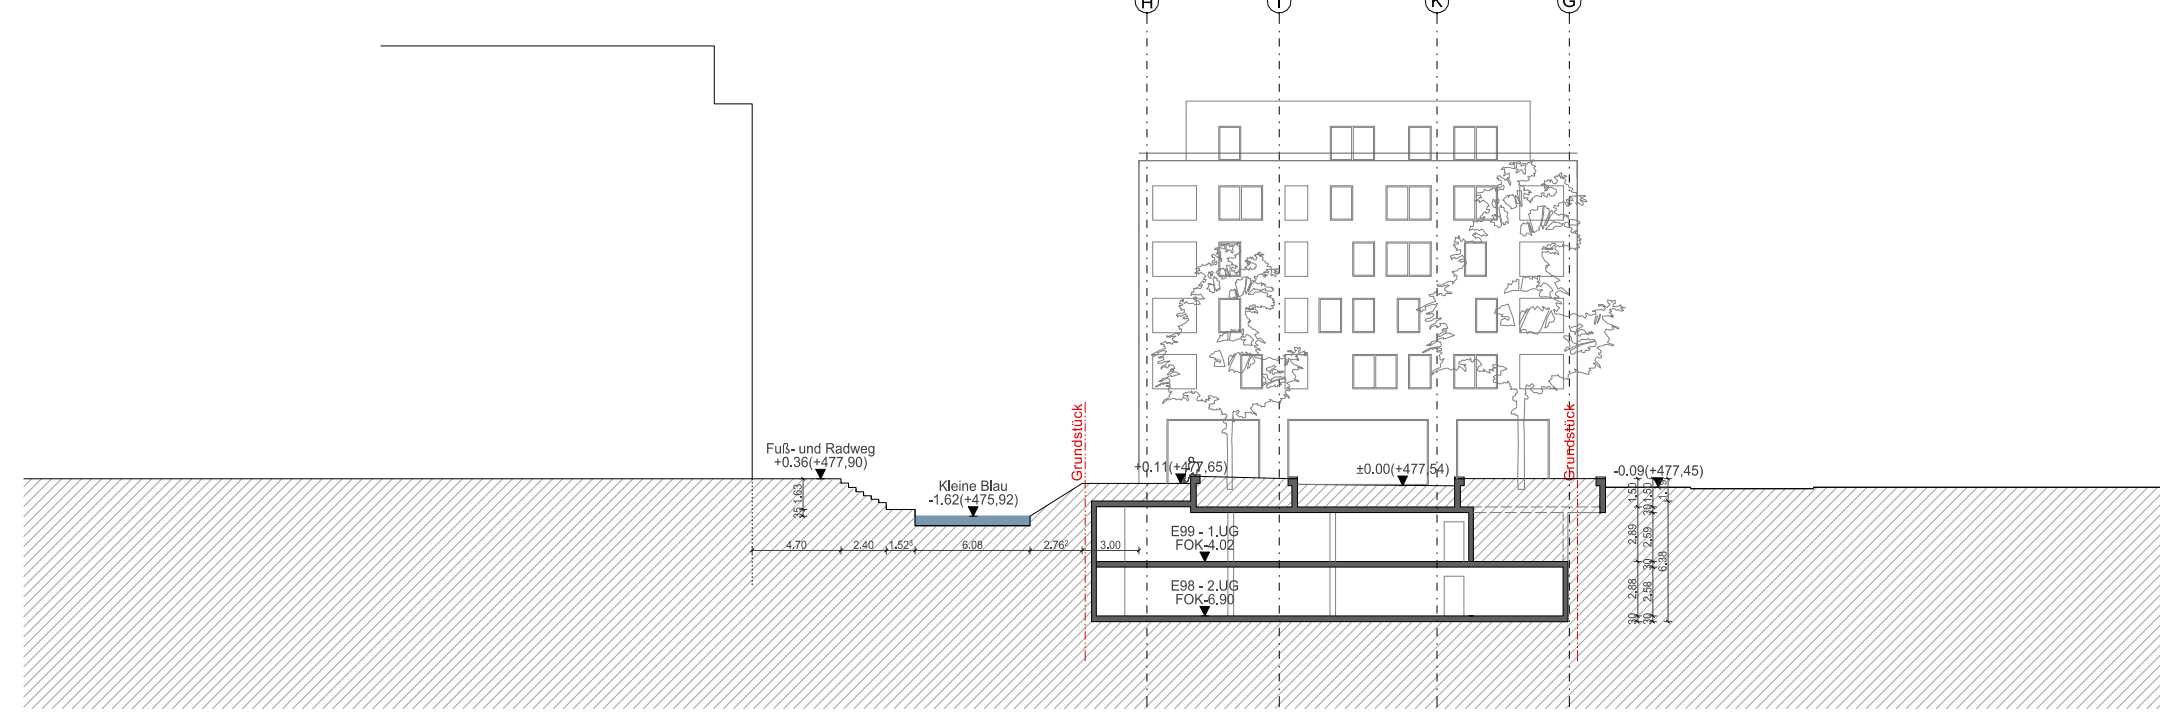

Schnitt 08-08 1:400